



# TEMPORARY TRAFFIC CONTROL TYPICAL APPLICATION

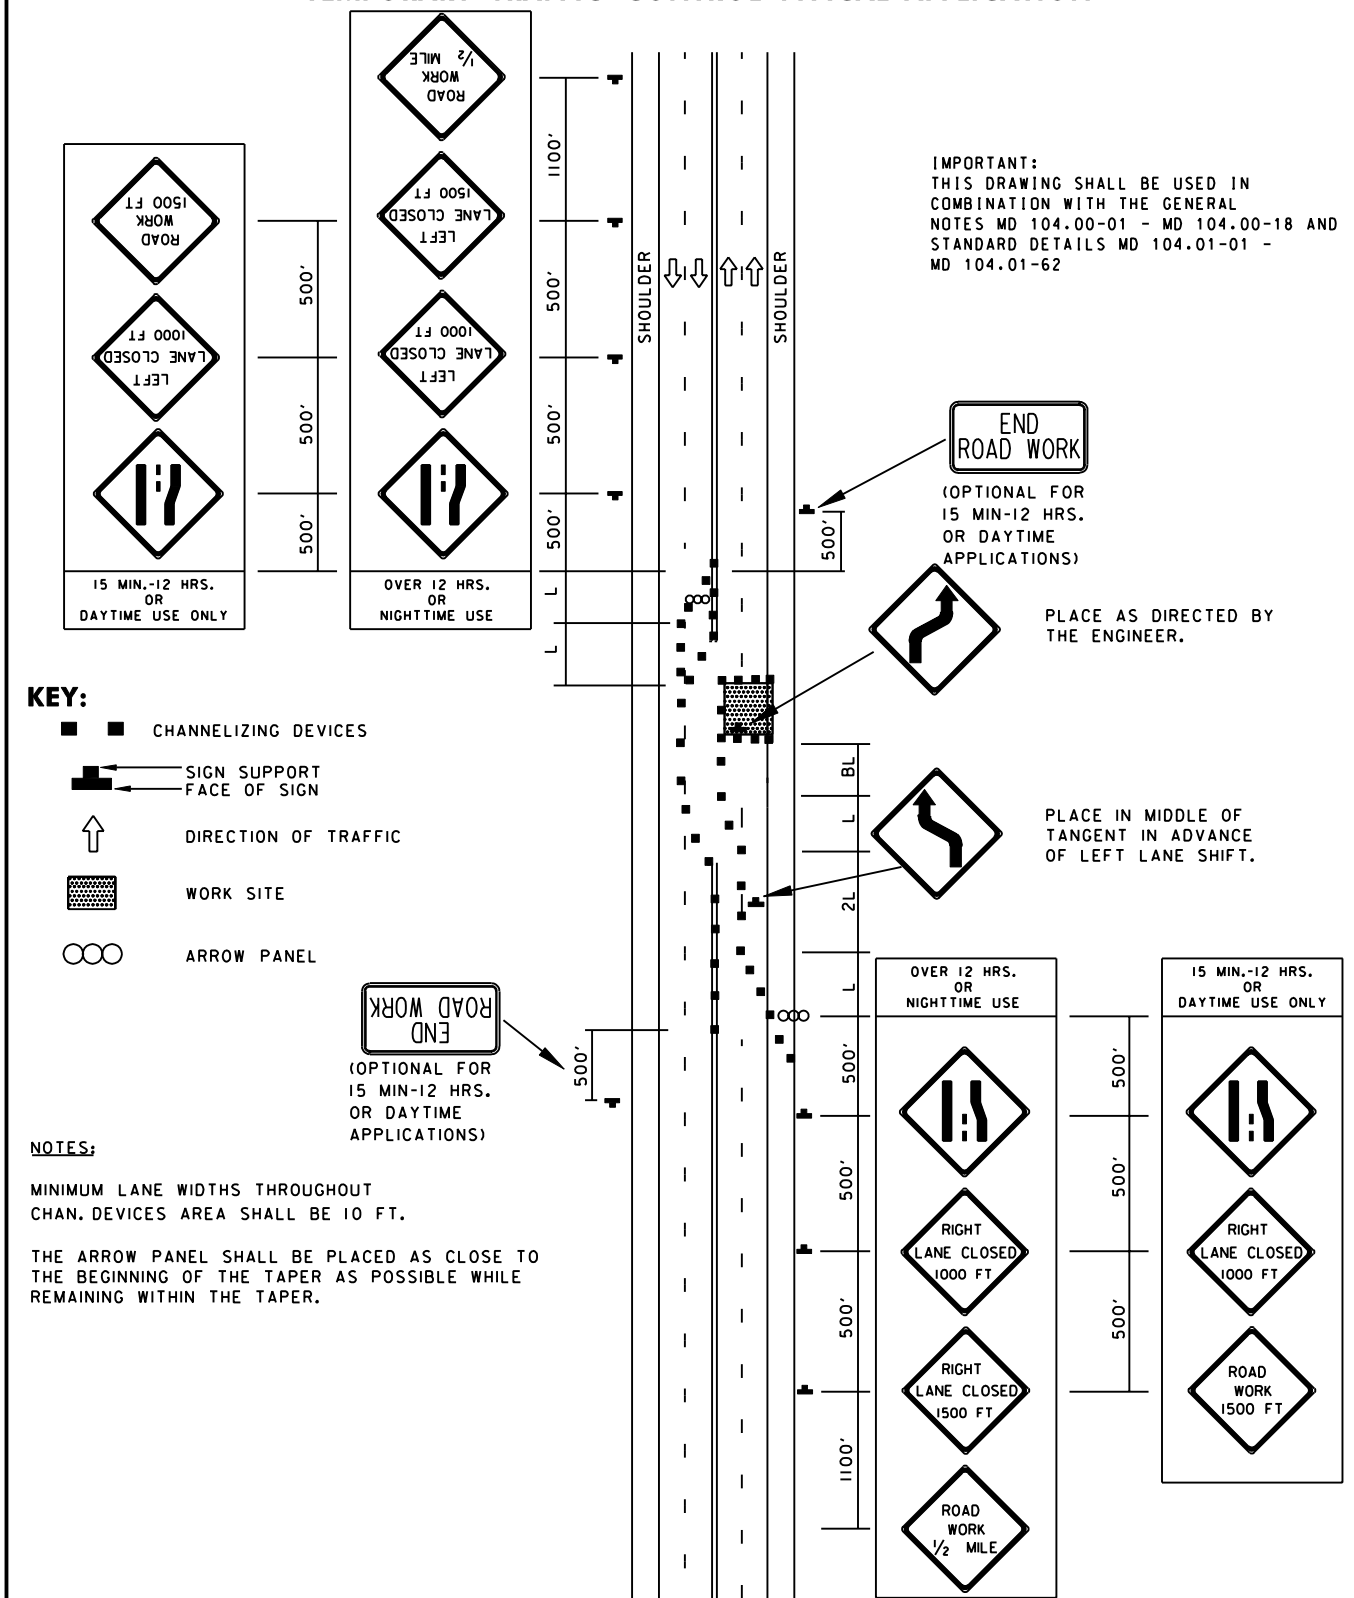

SPECIFICATION <b>104</b>	CATEGORY CODE ITEMS										
APPROVED 	DIRECTOR - OFFICE OF TRAFFIC AND SAFETY										
<b>SHA</b> State Highway Administration	<table> <tr> <td>APPROVAL • SHA REVISIONS</td><td>APPROVAL • FEDERAL HIGHWAY ADMINISTRATION</td></tr> <tr> <td>APPROVAL <b>8-20-03</b></td><td>APPROVAL <b>9-23-03</b></td></tr> <tr> <td>REVISED</td><td>REVISED</td></tr> <tr> <td>REVISED</td><td>REVISED</td></tr> <tr> <td>REVISED</td><td>REVISED</td></tr> </table>	APPROVAL • SHA REVISIONS	APPROVAL • FEDERAL HIGHWAY ADMINISTRATION	APPROVAL <b>8-20-03</b>	APPROVAL <b>9-23-03</b>	REVISED	REVISED	REVISED	REVISED	REVISED	REVISED
APPROVAL • SHA REVISIONS	APPROVAL • FEDERAL HIGHWAY ADMINISTRATION										
APPROVAL <b>8-20-03</b>	APPROVAL <b>9-23-03</b>										
REVISED	REVISED										
REVISED	REVISED										
REVISED	REVISED										

**Maryland Department of Transportation**  
**STATE HIGHWAY ADMINISTRATION**  
STANDARDS FOR HIGHWAYS AND INCIDENTAL STRUCTURES

**PARTIAL ROADWAY CLOSURE/MULTILANE UNDIV.  
EQ/LESS THAN 40 MPH**

**STANDARD NO.**

**MD 104.03-08**